


DRG No. INSET C

DO NOT SCALE

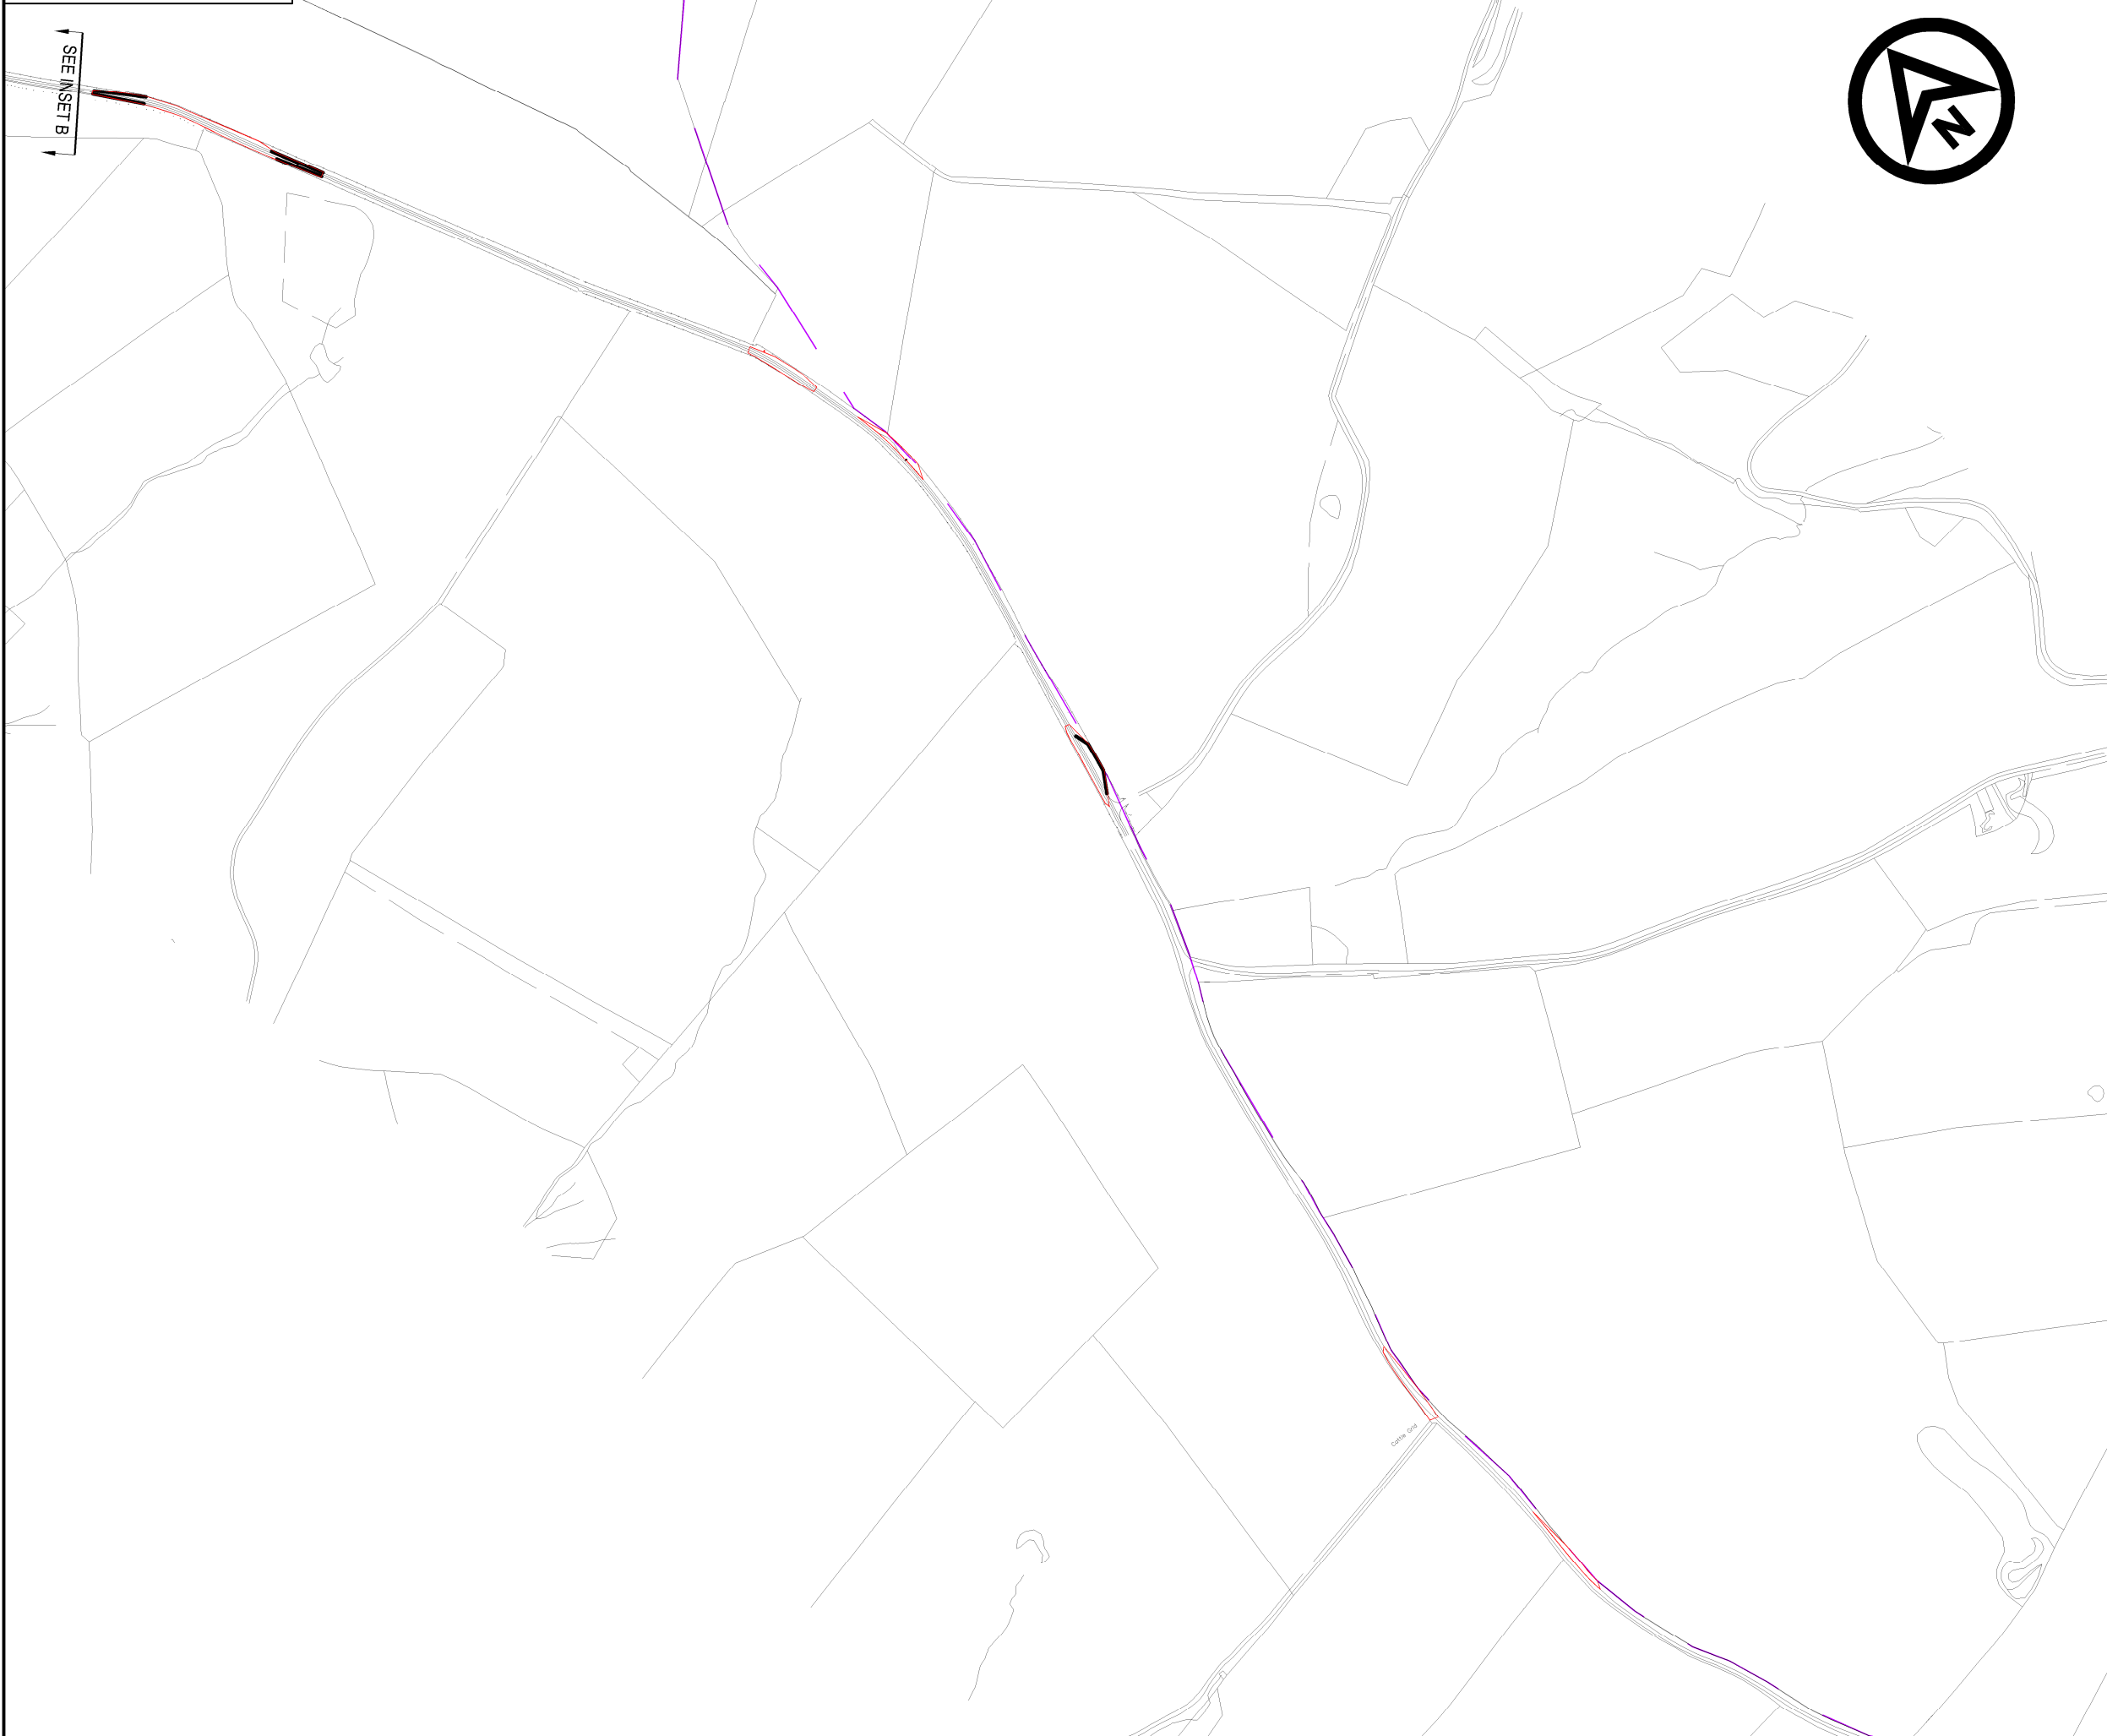

- APPLICATION SITE BOUNDARY
- POWYS/HEREFORDSHIRE BORDER



BOLSTERSTONE INNOVATIVE ENERGY (REEVES HILL) LTD

ACCESS TRACK TO LLANSHAY LANE

FIGURE 2c

APPLICATION SITE PLAN  
INSET C (3 OF 3)

SCALE 1:5000 @ A3

FEBRUARY 2014